




Duct view

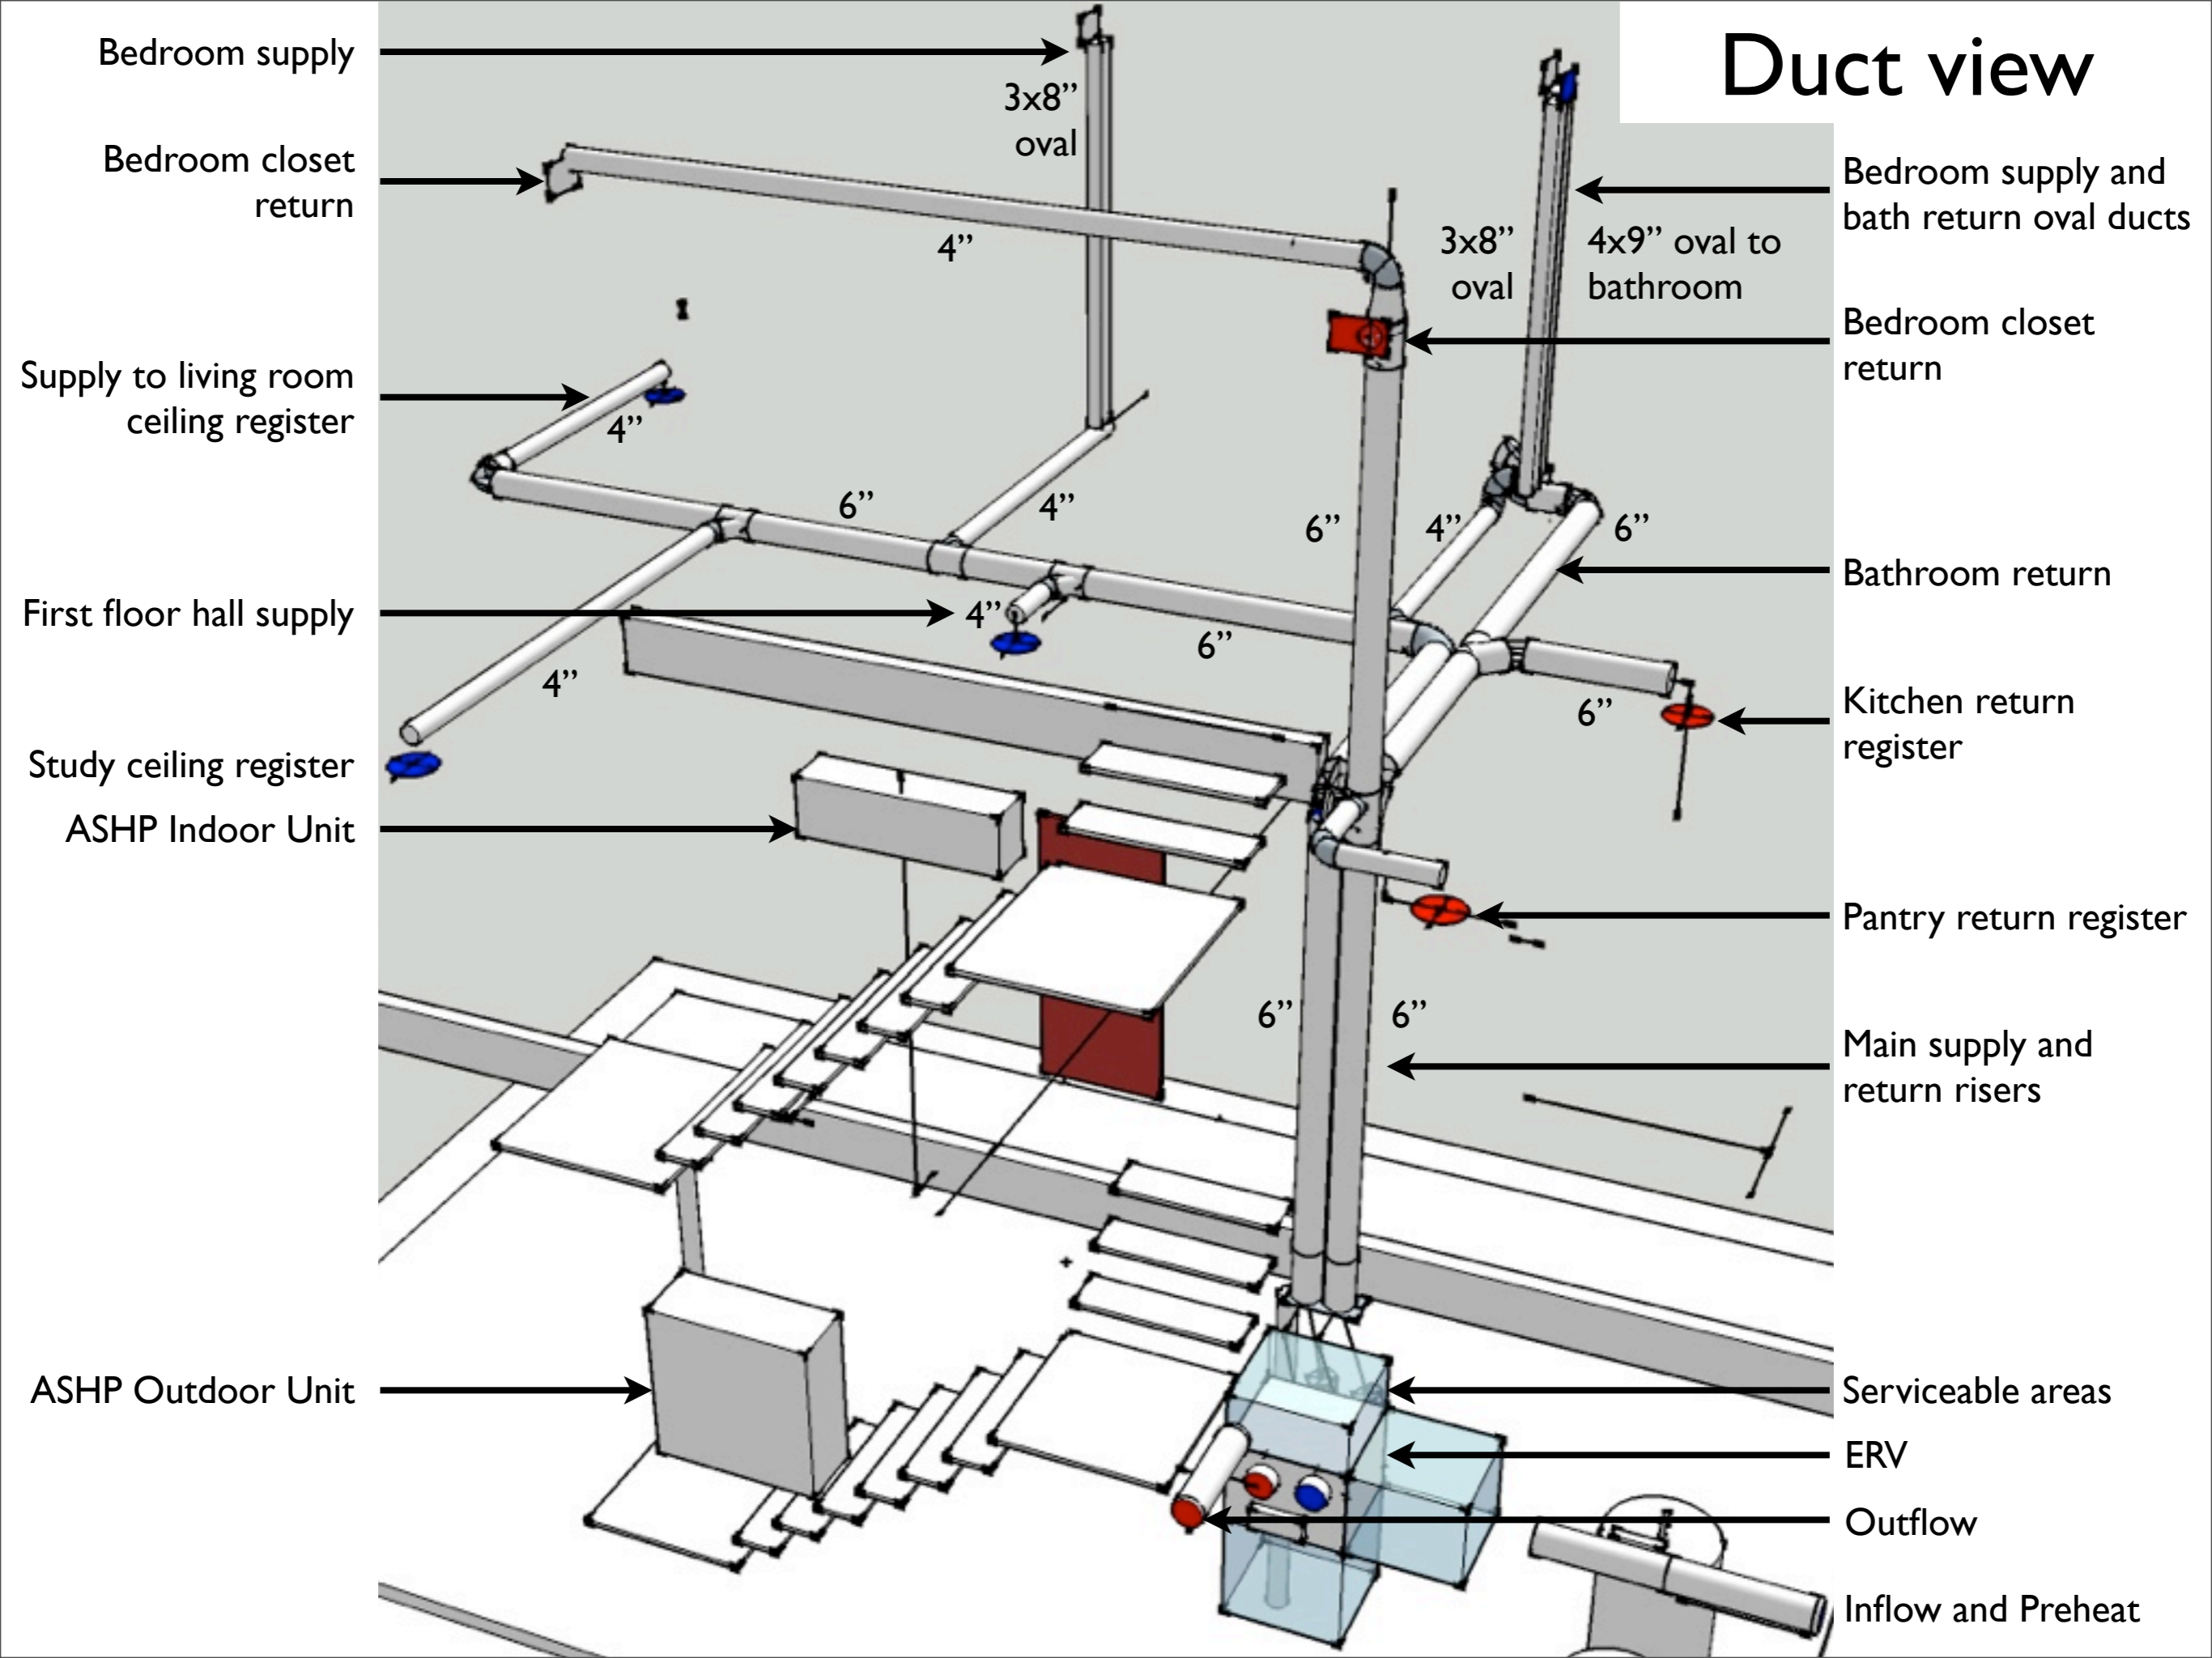

Interaction with trusses

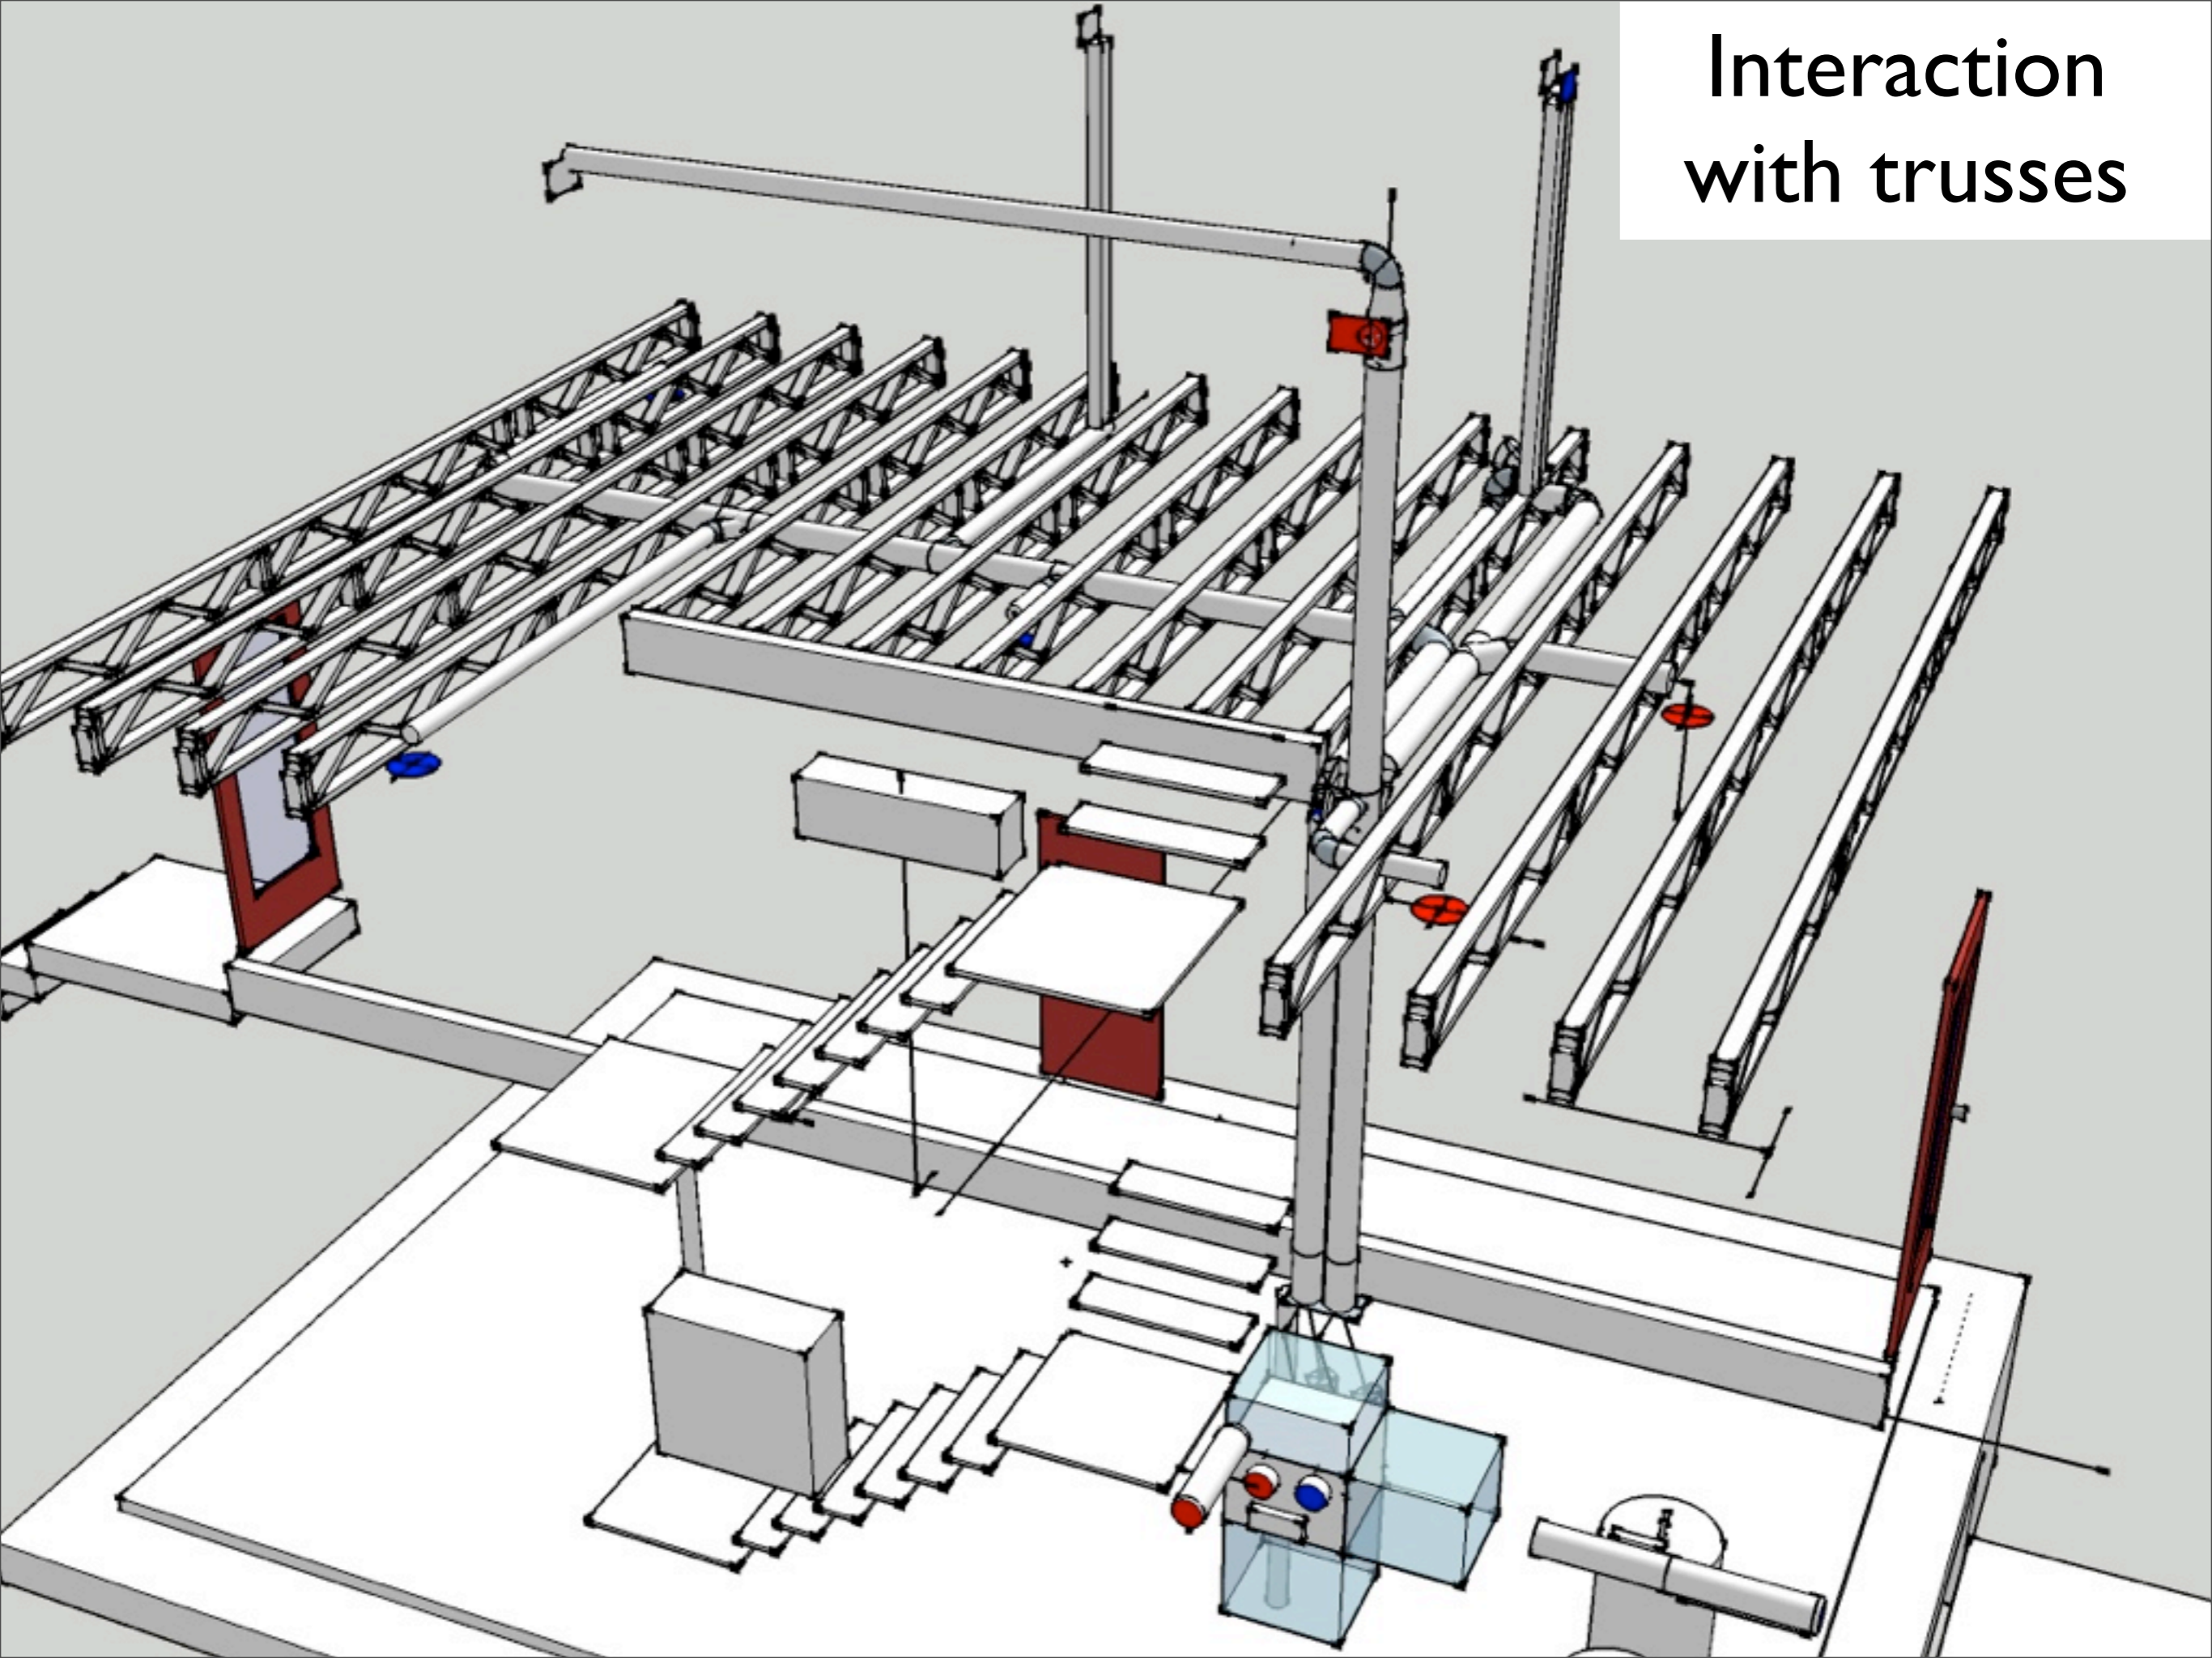

First floor interior walls

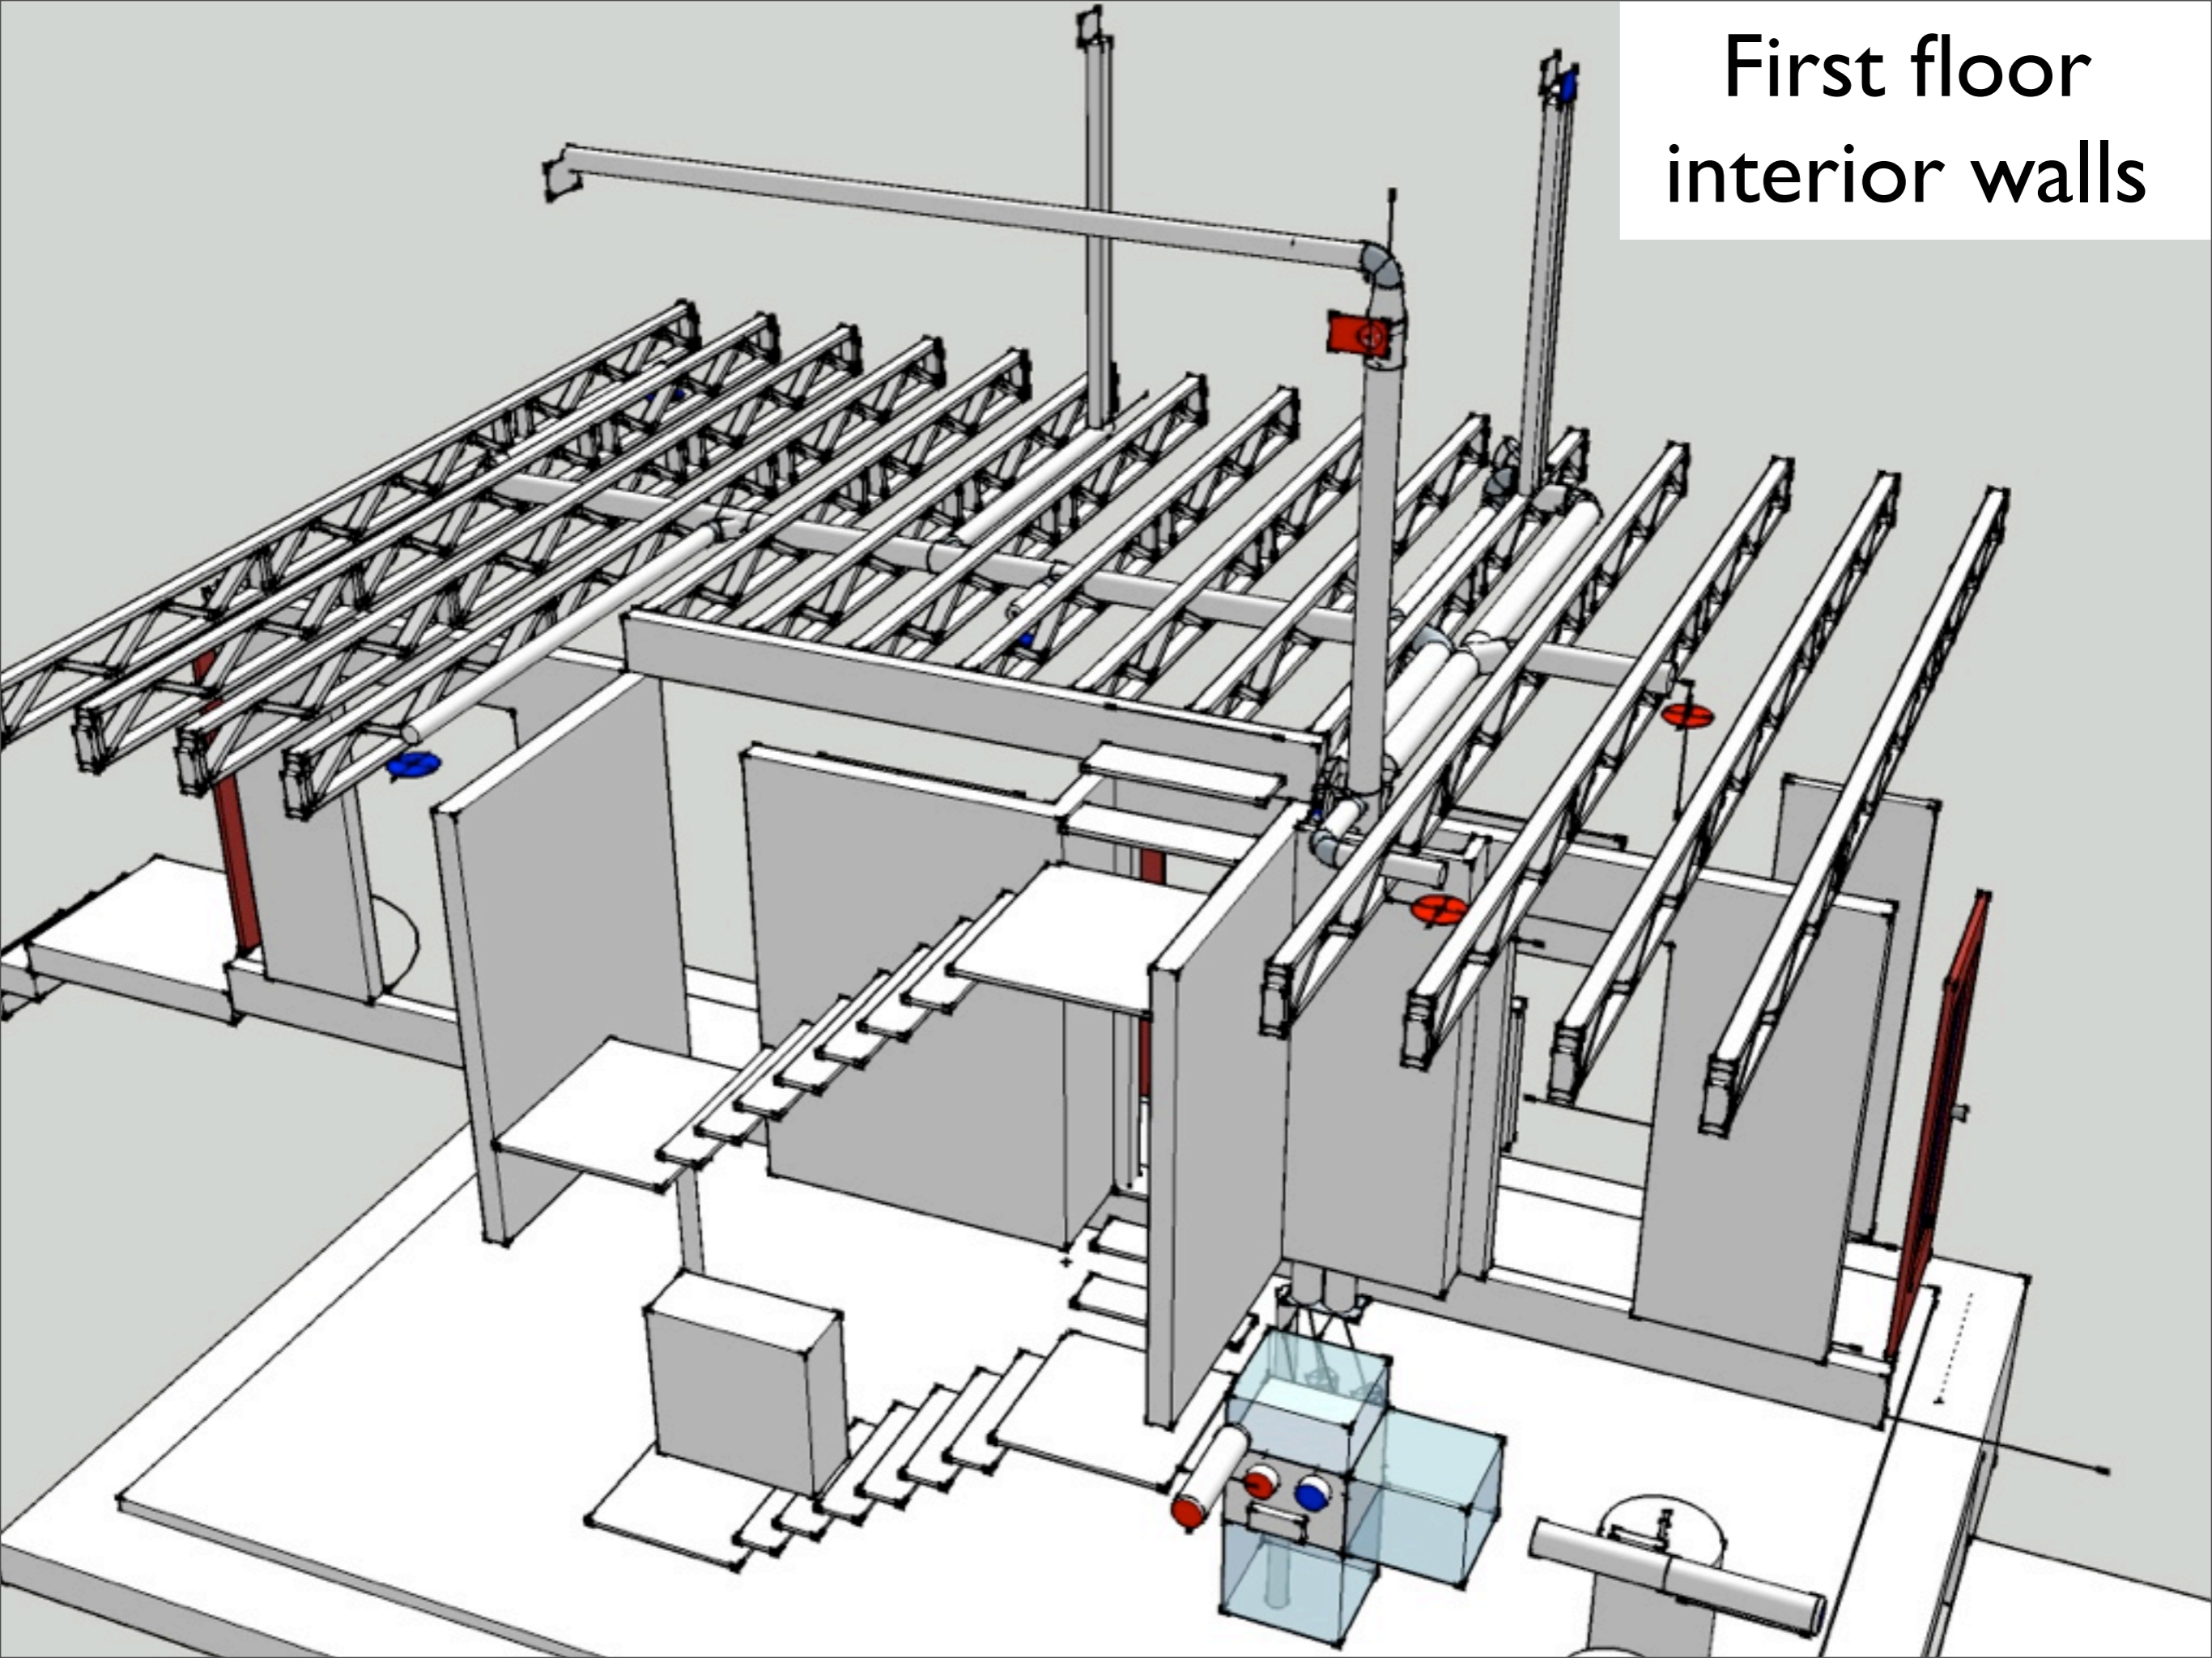

First & second
floor walls

